



1
3 ELEVATION AT 10th STREET - EXISTING CONDITIONS AND DEMOLITION
SCALE: 3/32" = 1'-0"

T.O. PARAPET
7th FLOOR
6th FLOOR
5th FLOOR
4th FLOOR
3rd FLOOR
2nd FLOOR
SIDEWALK
1st FLOOR



2
3 ELEVATION AT BLEECKER STREET - EXISTING CONDITIONS AND DEMOLITION
SCALE: 3/32" = 1'-0"

REVISIONS
1
2
3
4
5
6
7
8
9
10
11


3/32" = 1'-0"	8/24/2007
SCALE	DATE
	DRAWN BY

350 BLEECKER STREET
PROJECT NAME


ELEVATIONS - EXISTING AND PROPOSED
DRAWING TITLE

BONE / LEVINE ARCHITECTS
561 BROADWAY, No. 8D NEW YORK, NY 10012
TEL: 212-219-1038 FAX: 212-226-8056


3

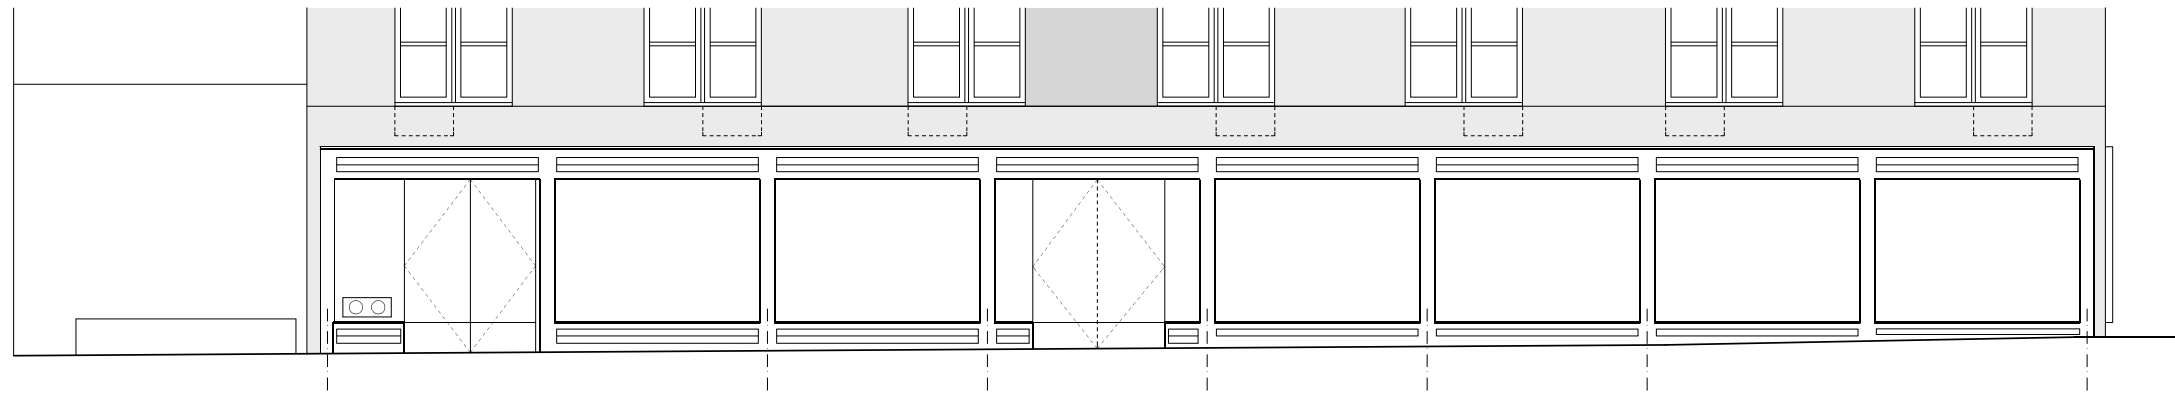


1
4 ELEVATION AT 10th STREET - PROPOSED CONDITIONS
SCALE: 1/4" = 1'-0"

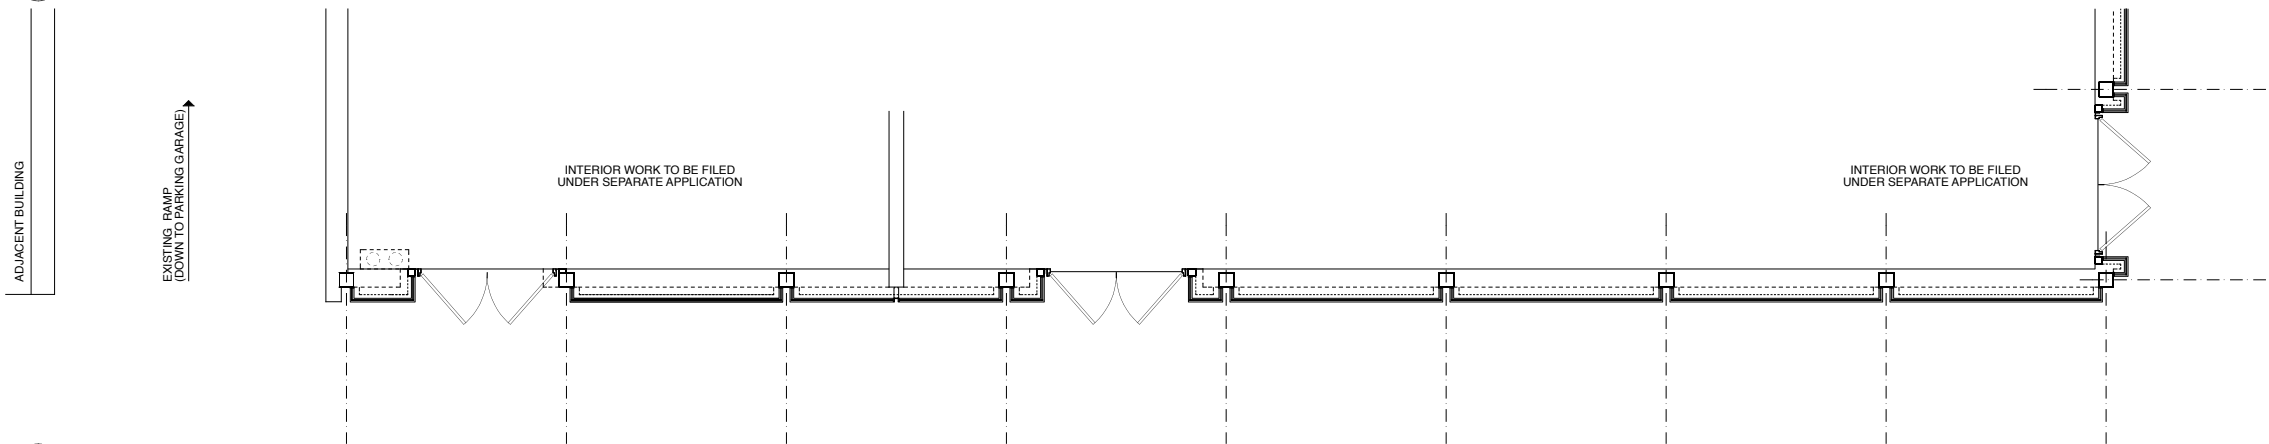


2
4 PLAN AT 10th STREET - PROPOSED CONDITIONS
SCALE: 1/4" = 1'-0"

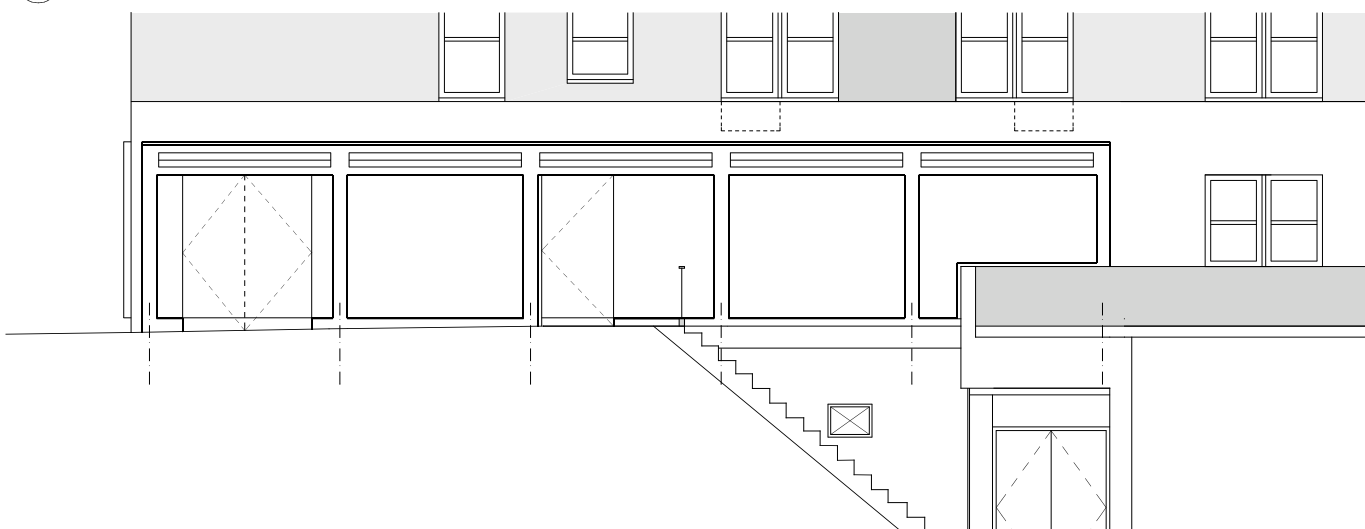

3
4 ELEVATION AT BLEECKER STREET - PROPOSED CONDITIONS
SCALE: 1/4" = 1'-0"

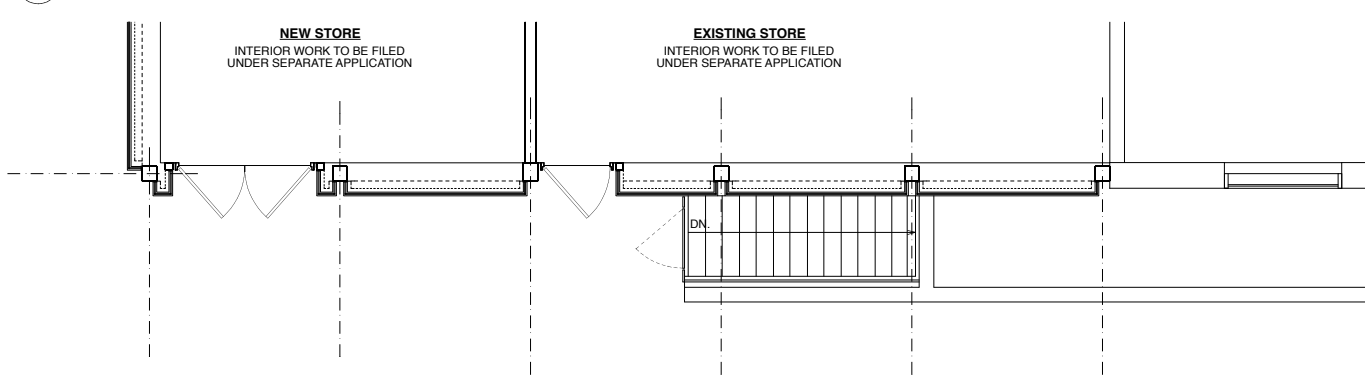

4
4 PLAN AT BLEECKER STREET - PROPOSED CONDITIONS
SCALE: 1/4" = 1'-0"

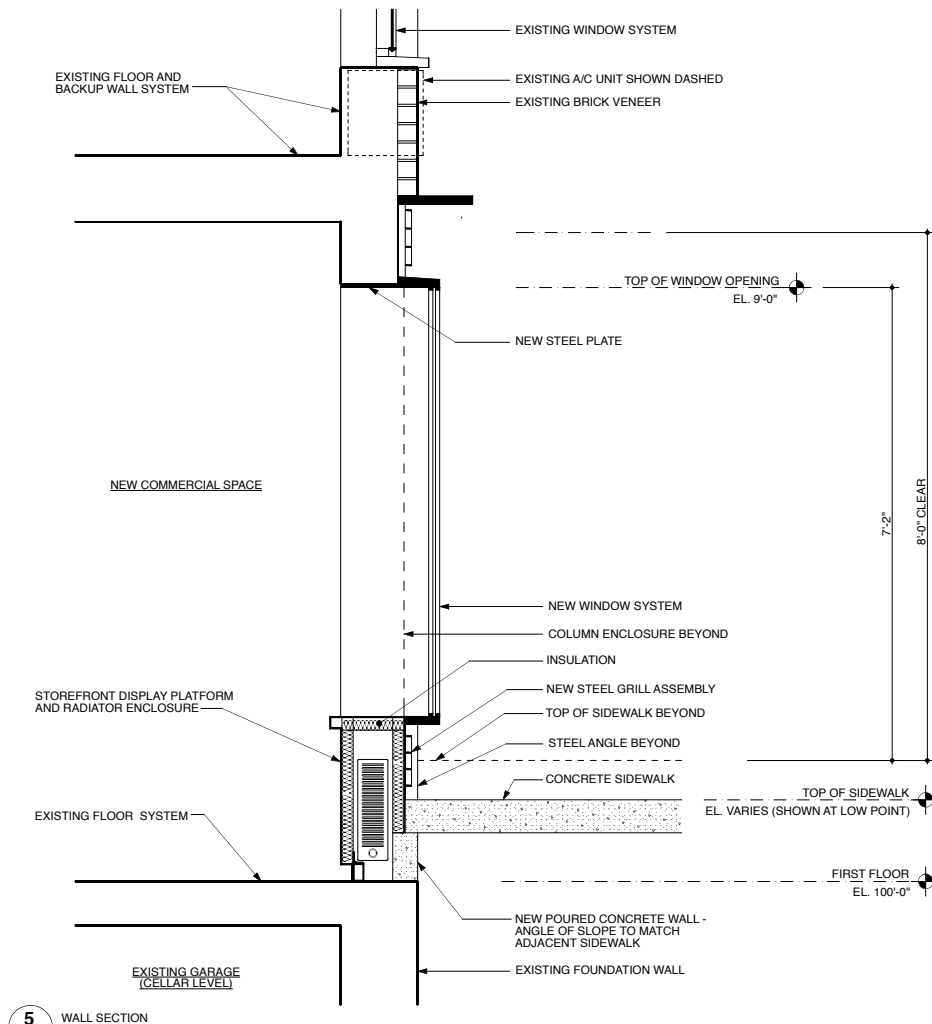

5
4 WALL SECTION
SCALE: 3/4" = 1'-0"

REVISIONS	
1	
2	
3	
4	
5	
6	
7	
8	
9	
10	
11	

VARIES	8/24/2007
SCALE	DRAWN BY

350 BLEECKER STREET
PROJECT NAME

**ELEVATIONS, PLANS,
WALL SECTION**
DRAWING TITLE

BONE / LEVINE ARCHITECTS
561 BROADWAY, No. 8D NEW YORK, NY 10012
TEL: 212-219-1038 FAX: 212-226-8056

4